



GRAPHIC ANNEX No. 5 FOR THE RULES AND REGULATIONS OF THE COMPETITION FOR THE DEVELOPMENT OF MARIA KONOPNICKA SQUARE IN SUWAŁKI

-STREET FRONTAGES

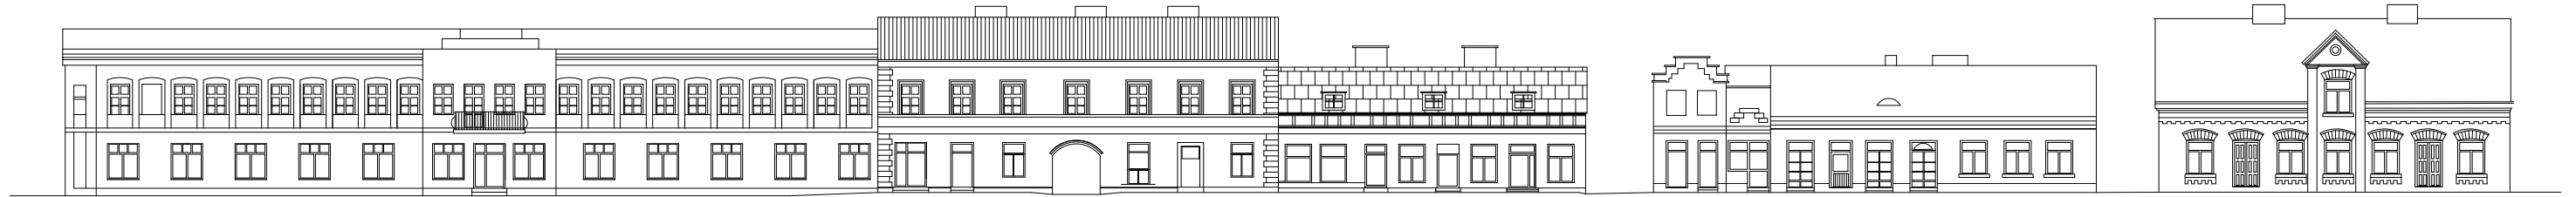

Sejneńska St.- present state

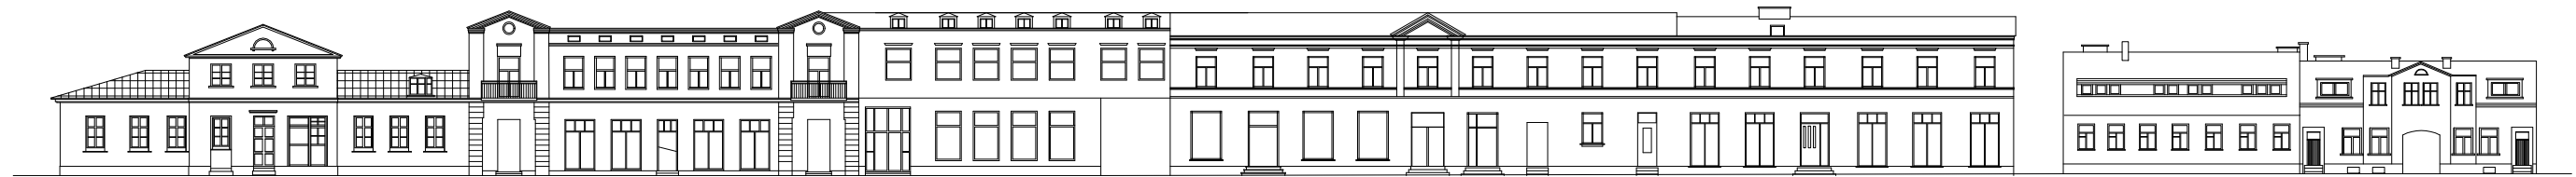

Konopnickiej St.- present state



Krótka St.- present state



Noniewicza St.- present state